


LIVEABILITY
COVERS OF SHADE AND VEGETATION SHADE IN PUBLIC SPACES AVOID SOLAR INCIDENCE IN ORDER NOT TO GAIN HEAT IN SLABS




VERTICAL VENTILATION




CROSS VENTILATION

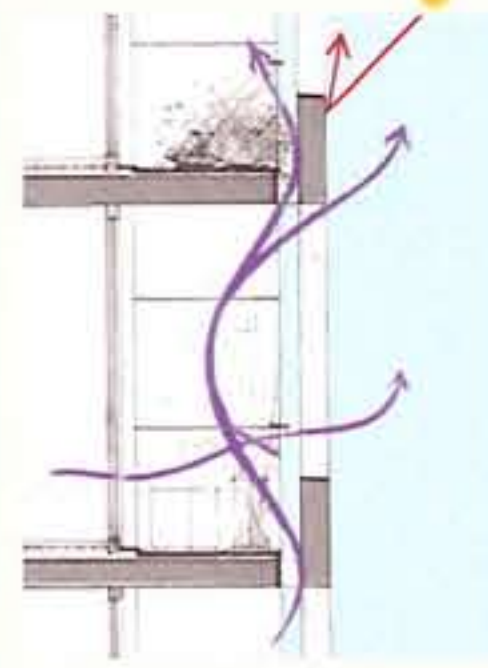

VENTILATED FACADE WITH SLIDING PANELS IN WEST ORIENTATION

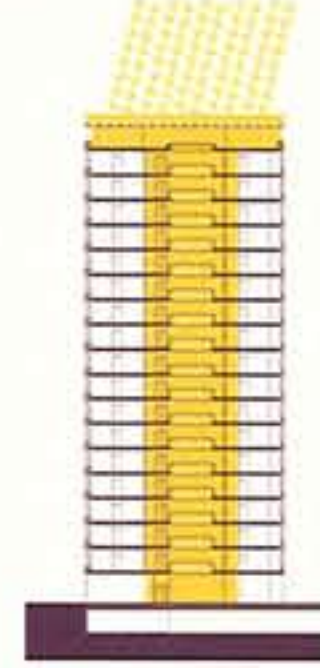

ENERGY
PHOTOVOLTAIC PANELS ON TOWERS' ROOF TO POWER COMMON SPACES

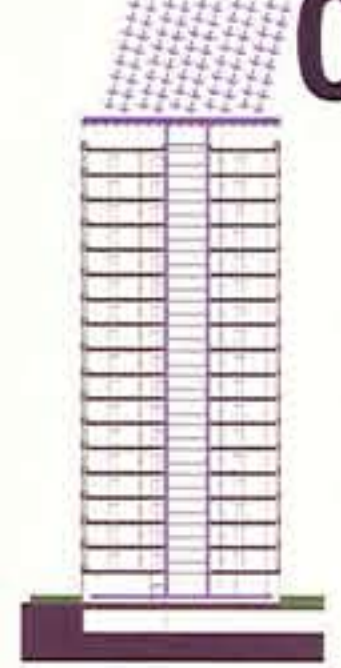


WATER
RAIN WATER COLLECTION FOR PLANT IRRIGATION AND CLIMATIC CONTROL

ENVIRONMENTAL DESIGN STRATEGIES



PARKING/COMMUNAL FACILITIES - LEVEL +107.4M - PARCELS A-B - SCALE 1:1250

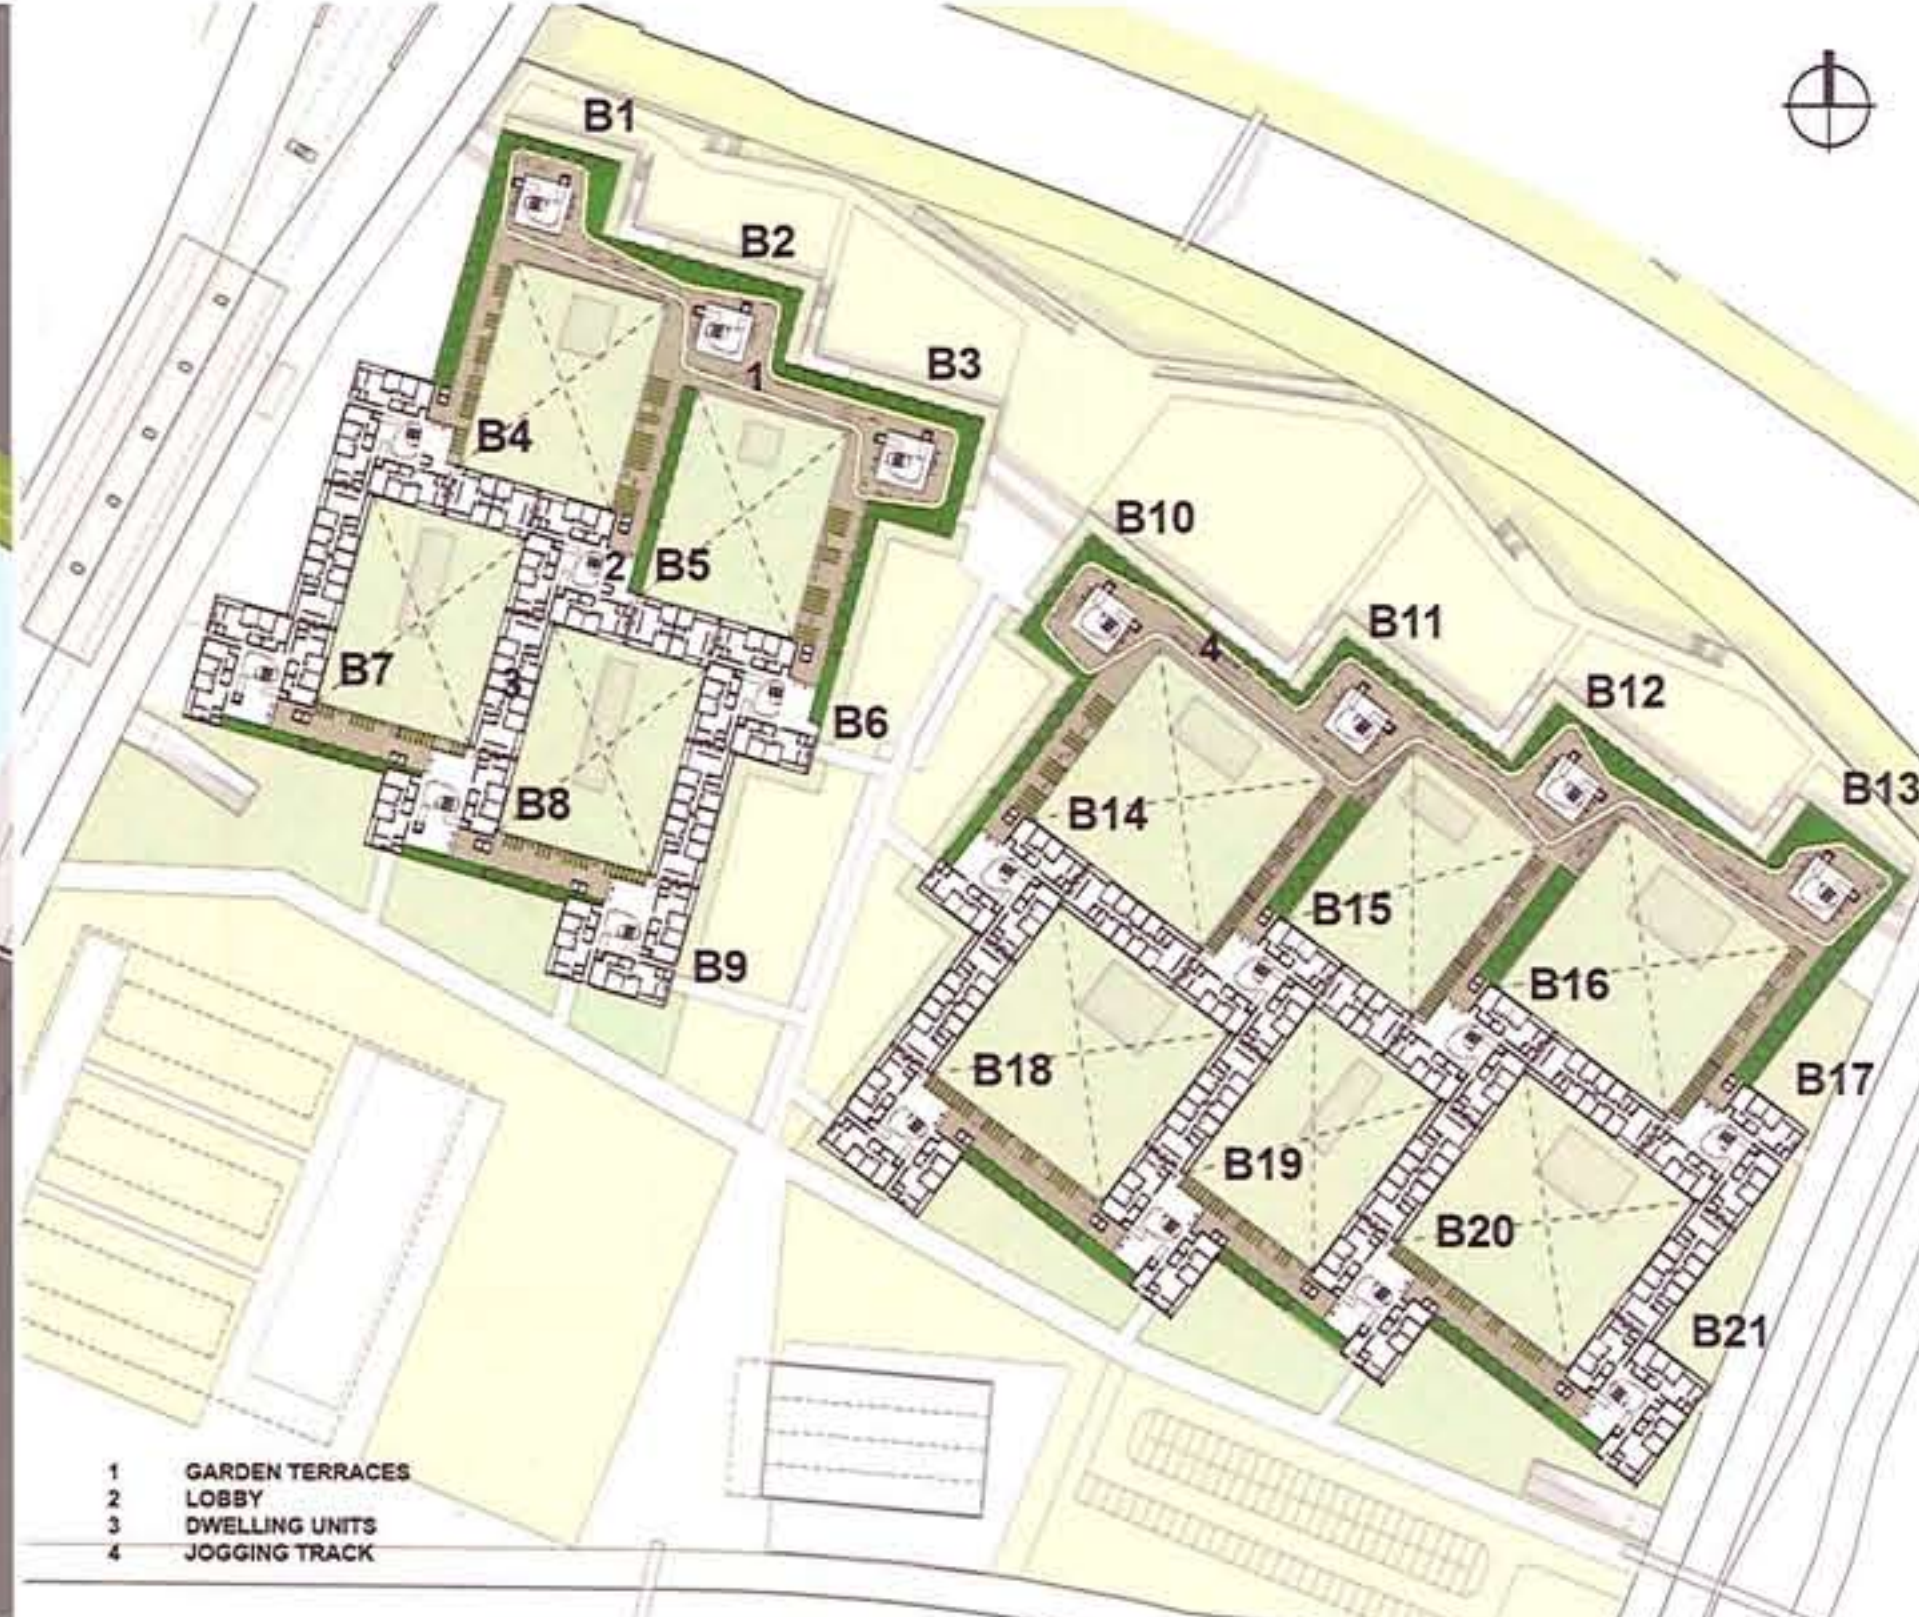

HOUSING PLAN - LEVEL +130.4 M - PARCELS A-B - SCALE 1:1250



SECTION WATERWAY / PROMENADE - SCALE 1:1000



GARDEN ROOF / TERRACE



COURTYARD