
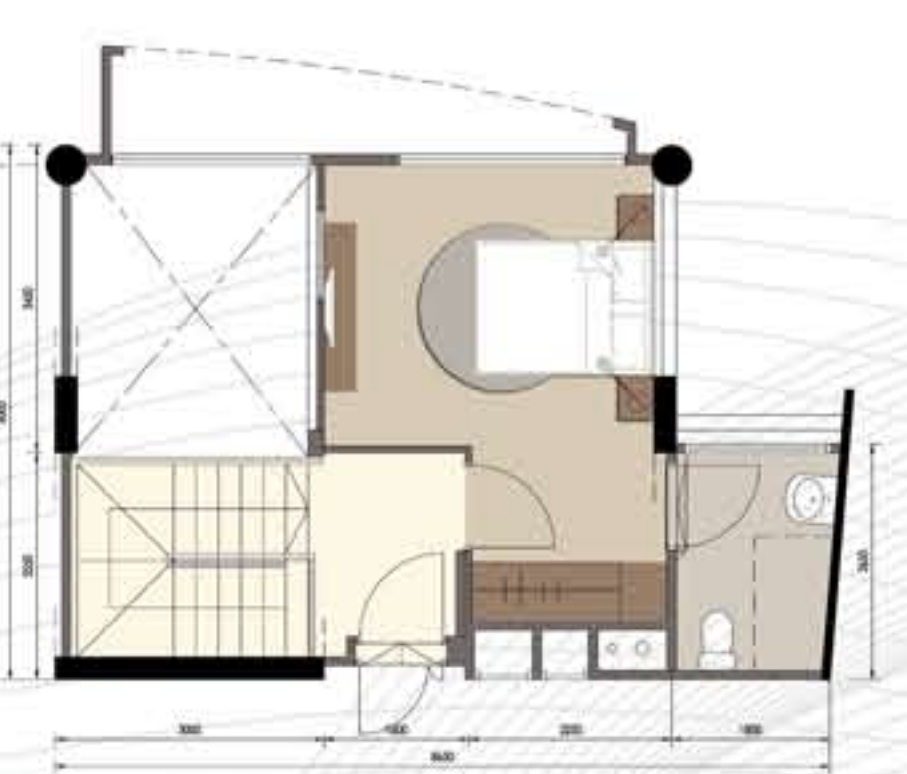
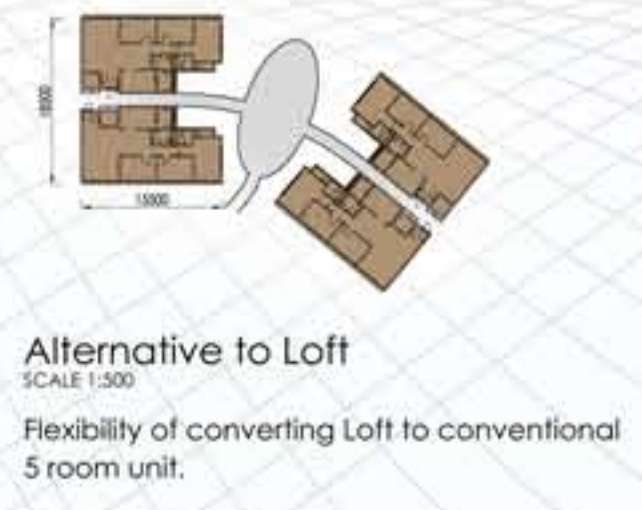
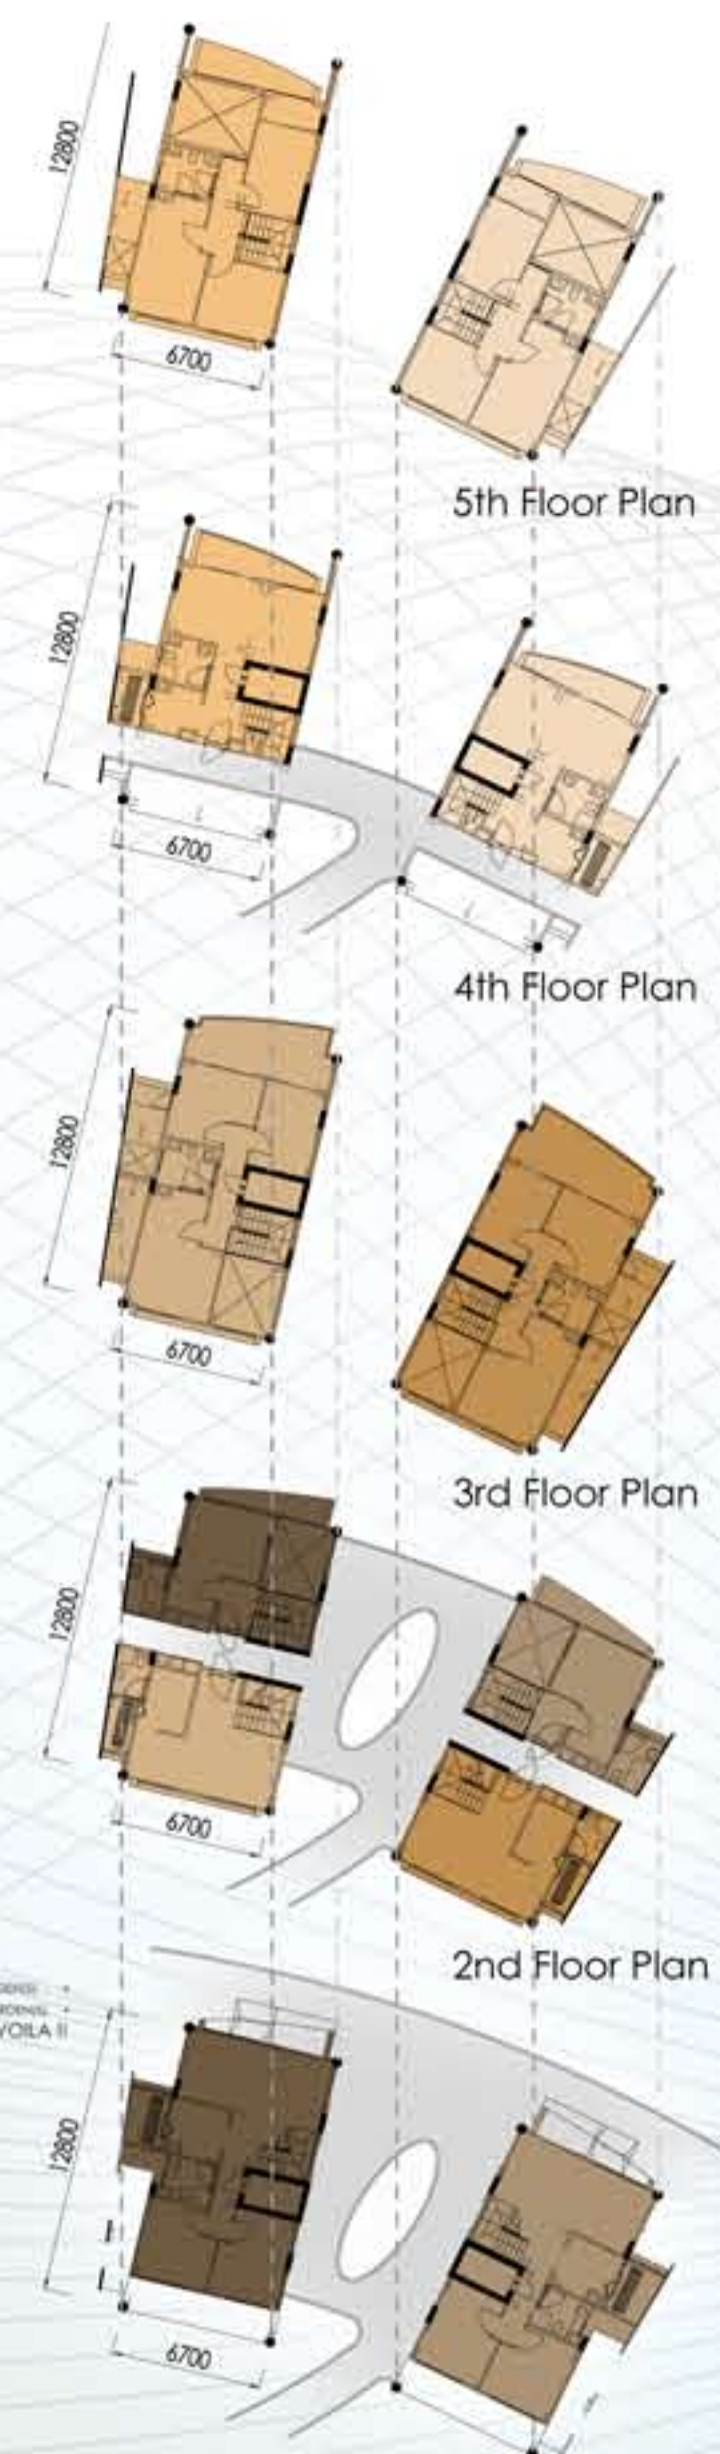
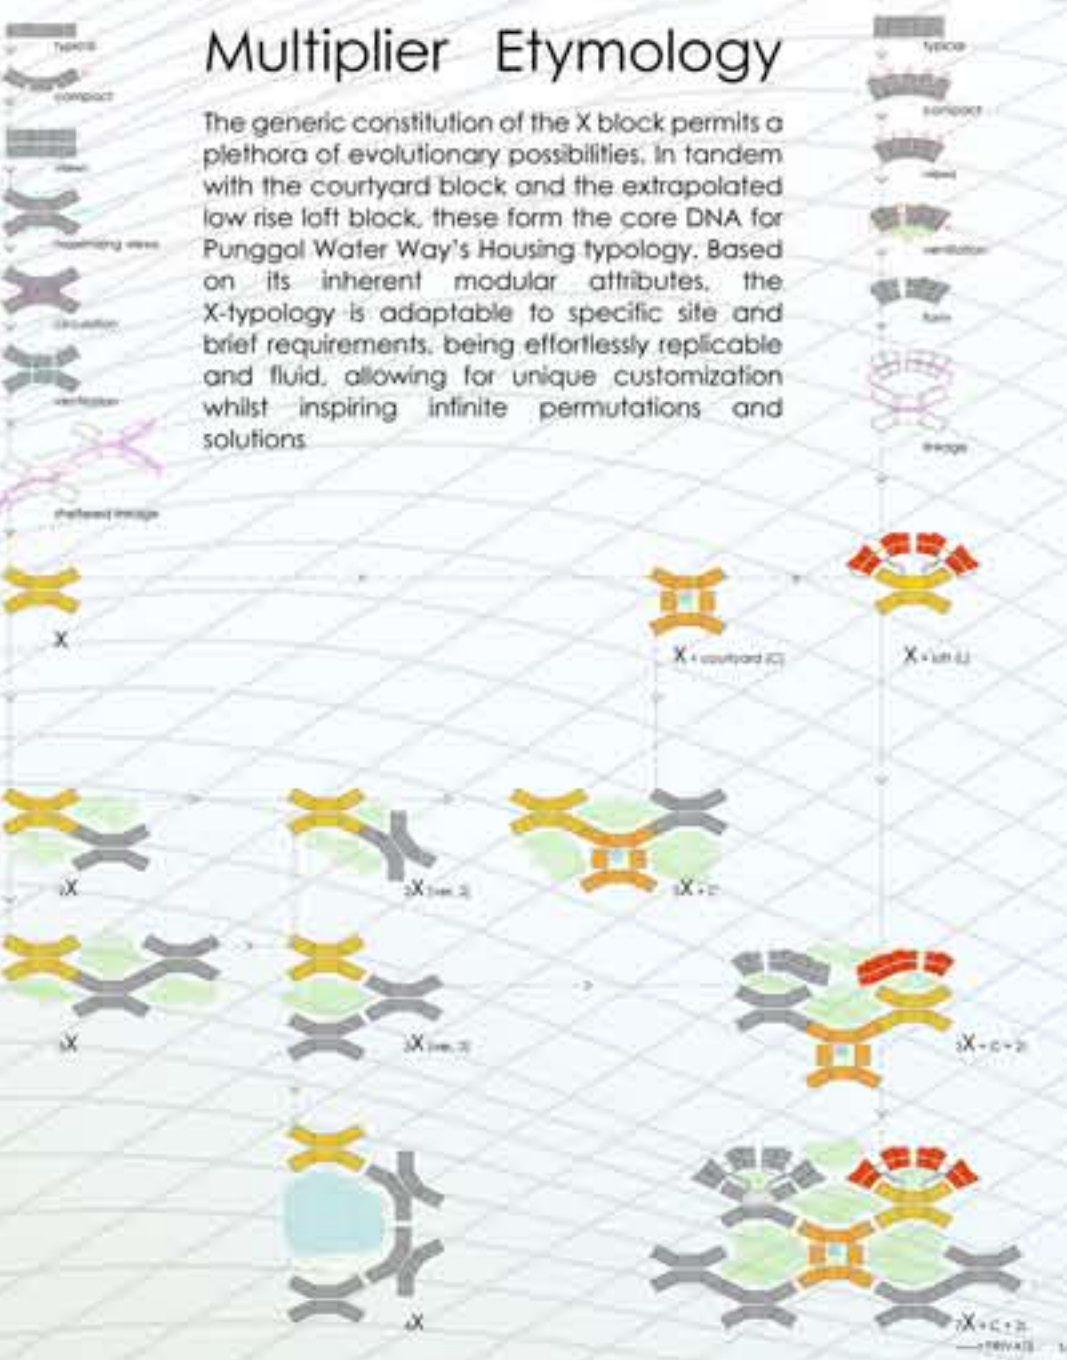



X - BLOCK MULTIPLIER

Weaving Green & Blue

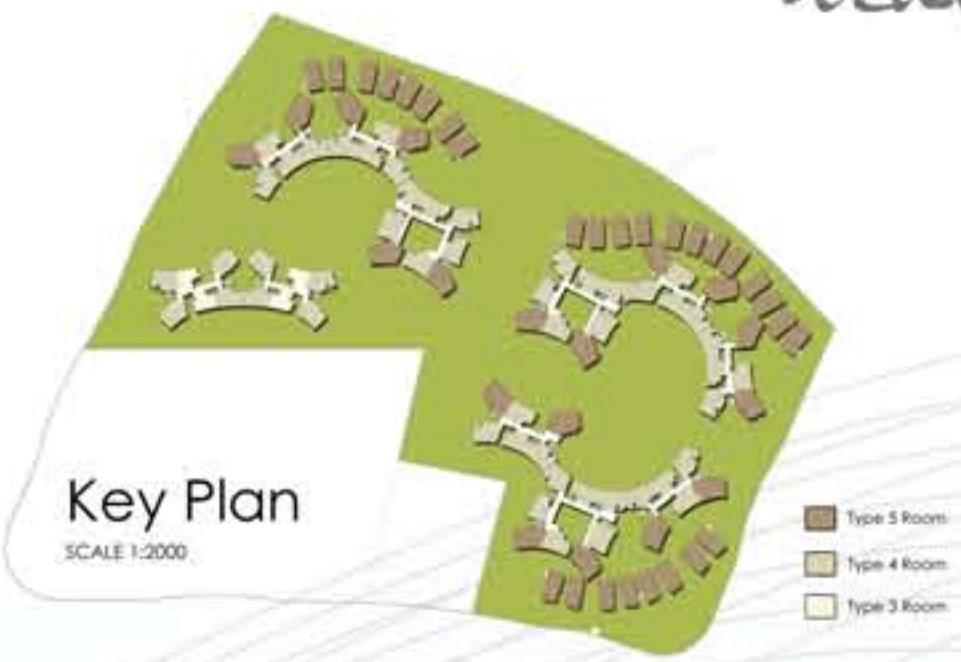

5R-3 Loft

Unit Type 5R-3	110.49m ²
ROOMS	AREA
Living/Dining	29.3m ²
Master Bedroom	15.3m ²
Bedroom 1	11.1m ²
Bedroom 2	11.1m ²
Bath 1	5.8m ²
Master bath	4.3m ²
Kitchen	6.0m ²
Service Yard	3.6m ²
Household Shelter	3.6m ²

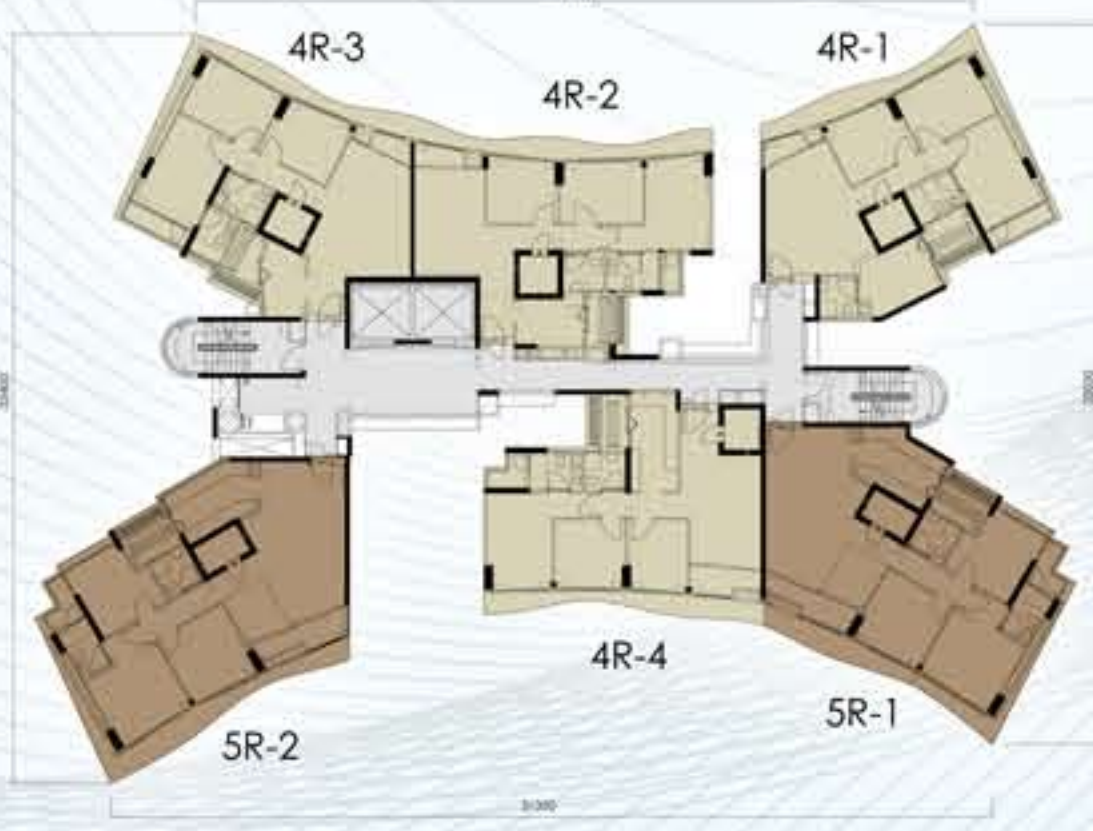

The Generic X-block type is replicable into different variants for different unit distributions and can be expanded into the mega block



4R-1

Unit Type 4R-1	90.49m ²
ROOMS	AREA
Living/Dining	24.1m ²
Master Bedroom	12.3m ²
Bedroom 1	11.0m ²
Bedroom 2	11.0m ²
Bath 1	3.1m ²
Master bath	3.5m ²
Kitchen	6.3m ²
Service Yard	3.3m ²
Household Shelter	2.8m ²



5R-1

Unit Type 5R-1	110.00m ²
ROOMS	AREA
Living/Dining	30.5m ²
Master Bedroom	14.0m ²
Bedroom 1	11.0m ²
Bedroom 2	11.0m ²
Bath 1	3.5m ²
Master bath	3.6m ²
Kitchen	9.7m ²
Service Yard	3.5m ²
Household Shelter	2.8m ²
Study	5.0m ²

