


**UNIT TYPE 4 ROOM (4R) PLAN** SCALE 1:50



NET FLOOR AREA 87.60 sqm  
 LIVING / DINING 26.00 sqm  
 SERVICE YARD 2.10 sqm  
 MASTER BEDROOM 13.10 sqm  
 MASTER BATH 6.00 sqm  
 BEDROOM-1 10.05 sqm  
 BATHROOM 4.00 sqm  
 BEDROOM-2 10.05 sqm  
 KITCHEN 6.95 sqm  
 HS 3.75 sqm  
 BALCONY 3.50 sqm  
 PLANTER 2.00 sqm

DWELLING UNIT STRUCTURE- SCALE 1:125

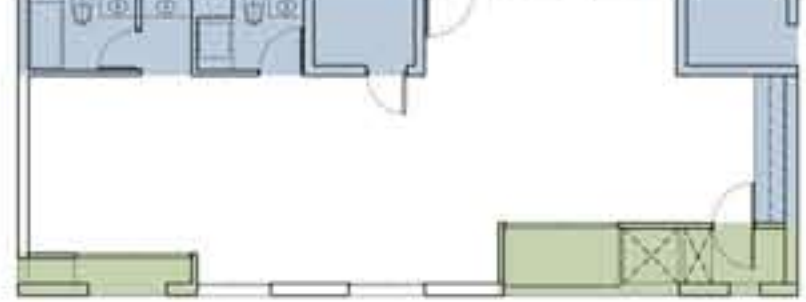

WET AREA / STRUCTURAL CORE  
 bathroom, household shelter  
 FLEXIBLE AREA  
 for future transformation of the internal layout  
 TRANSITION AREA:  
 balconies, planters, voids

LAYOUT OPTION 1 - 2 bedrooms + study - SCALE 1:125




LAYOUT OPTION 2 - 2 bedrooms - SCALE 1:125



LAYOUT OPTION 3 - 4 bedrooms - SCALE 1:125



**UNIT TYPE 3 ROOM (3R) PLAN** SCALE 1:50

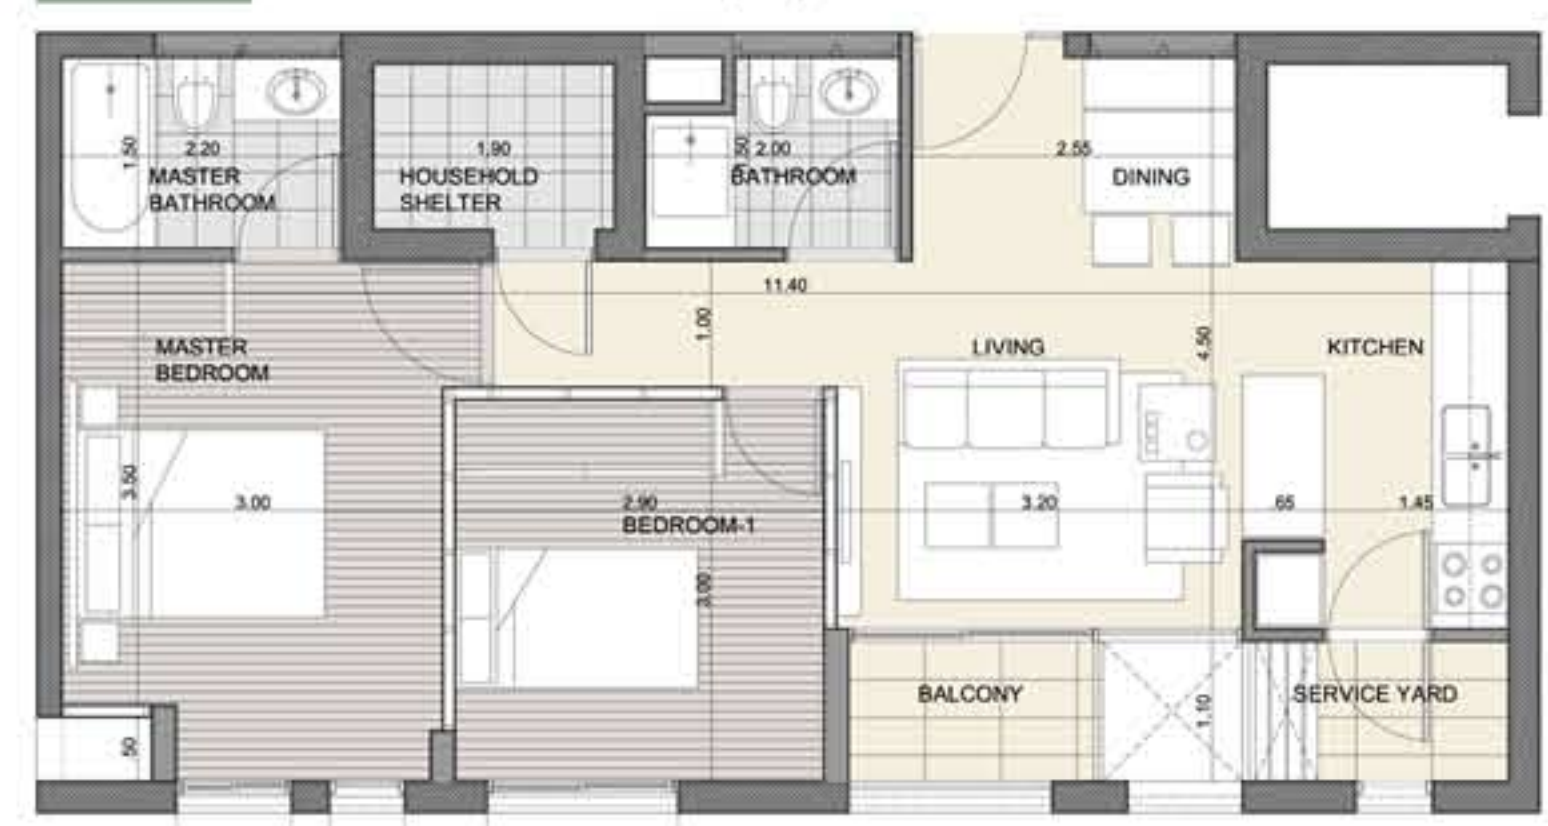

NET FLOOR AREA 64.75sqm  
 LIVING / DINING 17.60 sqm  
 SERVICE YARD 2.10 sqm  
 MASTER BEDROOM 13.40 sqm  
 MASTER BATH 4.25 sqm  
 BEDROOM-1 10.05 sqm  
 BATHROOM 3.75 sqm  
 BALCONY 2.90 sqm  
 KITCHEN 6.95 sqm  
 HS 3.75 sqm

DWELLING UNIT STRUCTURE- SCALE 1:125



WET AREA / STRUCTURAL CORE  
 bathroom, household shelter  
 FLEXIBLE AREA  
 for future transformation of the internal layout  
 TRANSITION AREA:  
 balconies, planters, voids

LAYOUT OPTION 1 - 2 bedrooms - SCALE 1:125



LAYOUT OPTION 2 - 2 bedrooms - SCALE 1:125



LAYOUT OPTION 3 - 1 bedroom + study - SCALE 1:125



**UNIT TYPE 4 ROOM (4R - 1) PLAN** SCALE 1:50



NET FLOOR AREA 87.70 sqm  
 LIVING / DINING 26.70 sqm  
 SERVICE YARD 2.10 sqm  
 MASTER BEDROOM 13.50 sqm  
 MASTER BATH 5.10 sqm  
 BEDROOM-1 10.05 sqm  
 BATHROOM 4.00 sqm  
 BEDROOM-2 10.05 sqm  
 KITCHEN 6.95 sqm  
 HS 3.75 sqm  
 BALCONY 3.50sqm  
 PLANTER 2.00 sqm

DWELLING UNIT STRUCTURE- SCALE 1:125



WET AREA / STRUCTURAL CORE  
 bathroom, household shelter  
 FLEXIBLE AREA  
 for future transformation of the internal layout  
 TRANSITION AREA:  
 balconies, planters, voids

LAYOUT OPTION 1 - 2 bedrooms + study - SCALE 1:125




LAYOUT OPTION 2 - 2 bedrooms - SCALE 1:125




LAYOUT OPTION 3 - 4 bedrooms - SCALE 1:125



**TOWER UNIT TYPE 4R SECTION A** SCALE 1:50

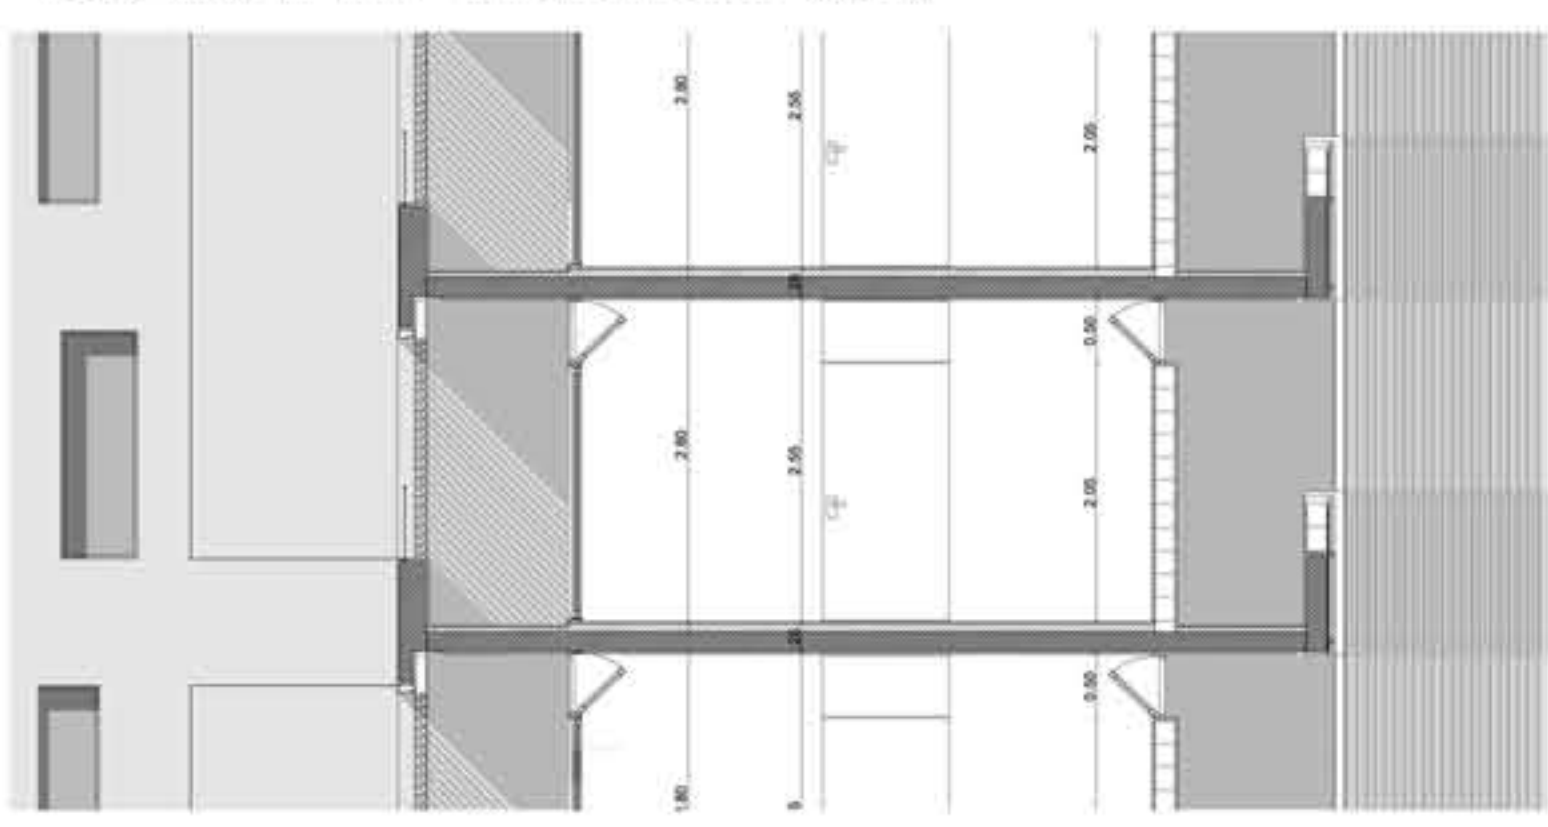

**TOWER UNIT TYPE 4R-1 SECTION B** SCALE 1:50

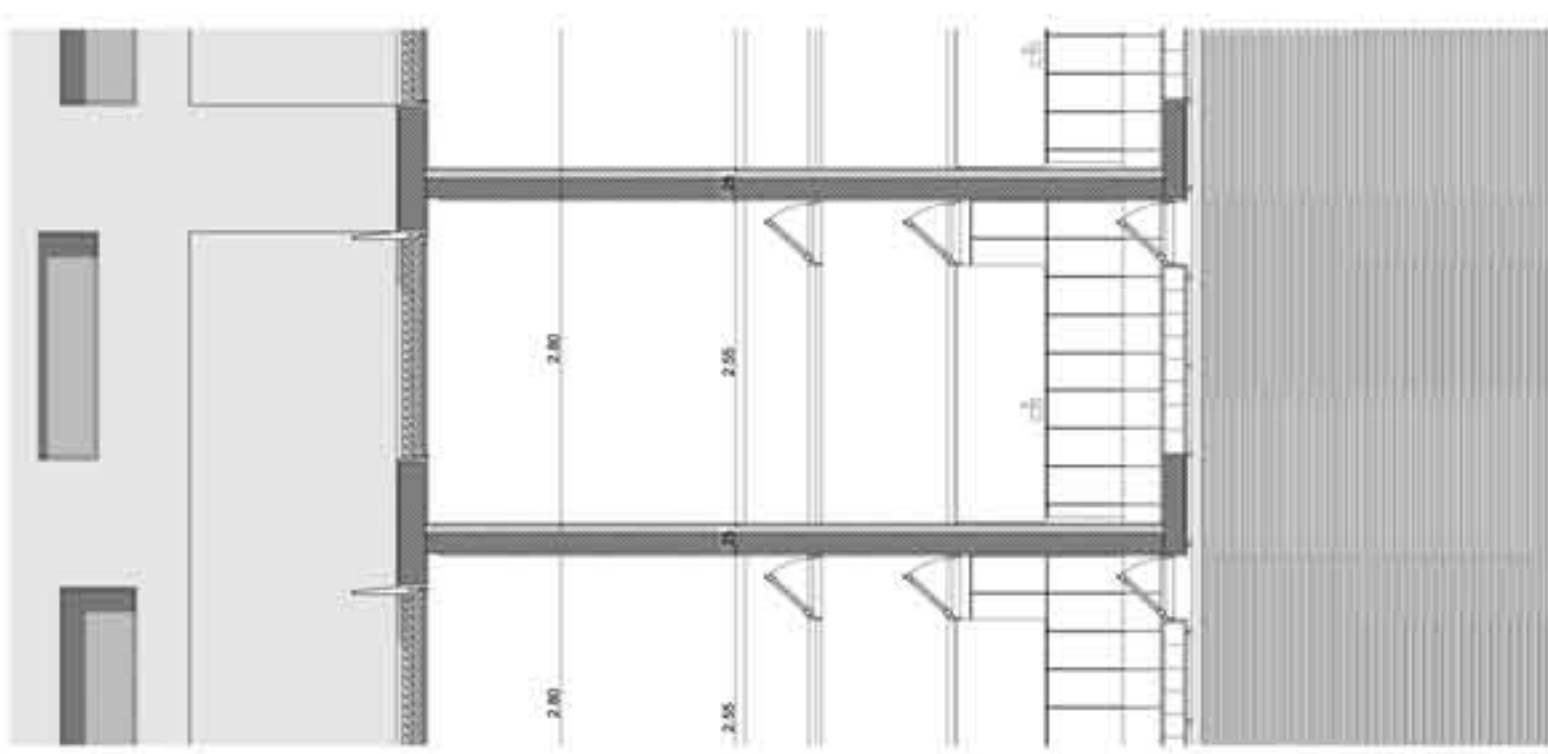

INTERIOR PERSPECTIVES



VIEW TOWARDS LIVING & STUDY FOR UNIT TYPE 4R (LAYOUT OPTION 1)



VIEW TOWARDS LIVING & DINING FOR UNIT TYPE 3R (LAYOUT OPTION 3)



VIEW TOWARDS LIVING & DINING FOR UNIT TYPE 4R-1 (LAYOUT OPTION 3)